


# PROPOSED


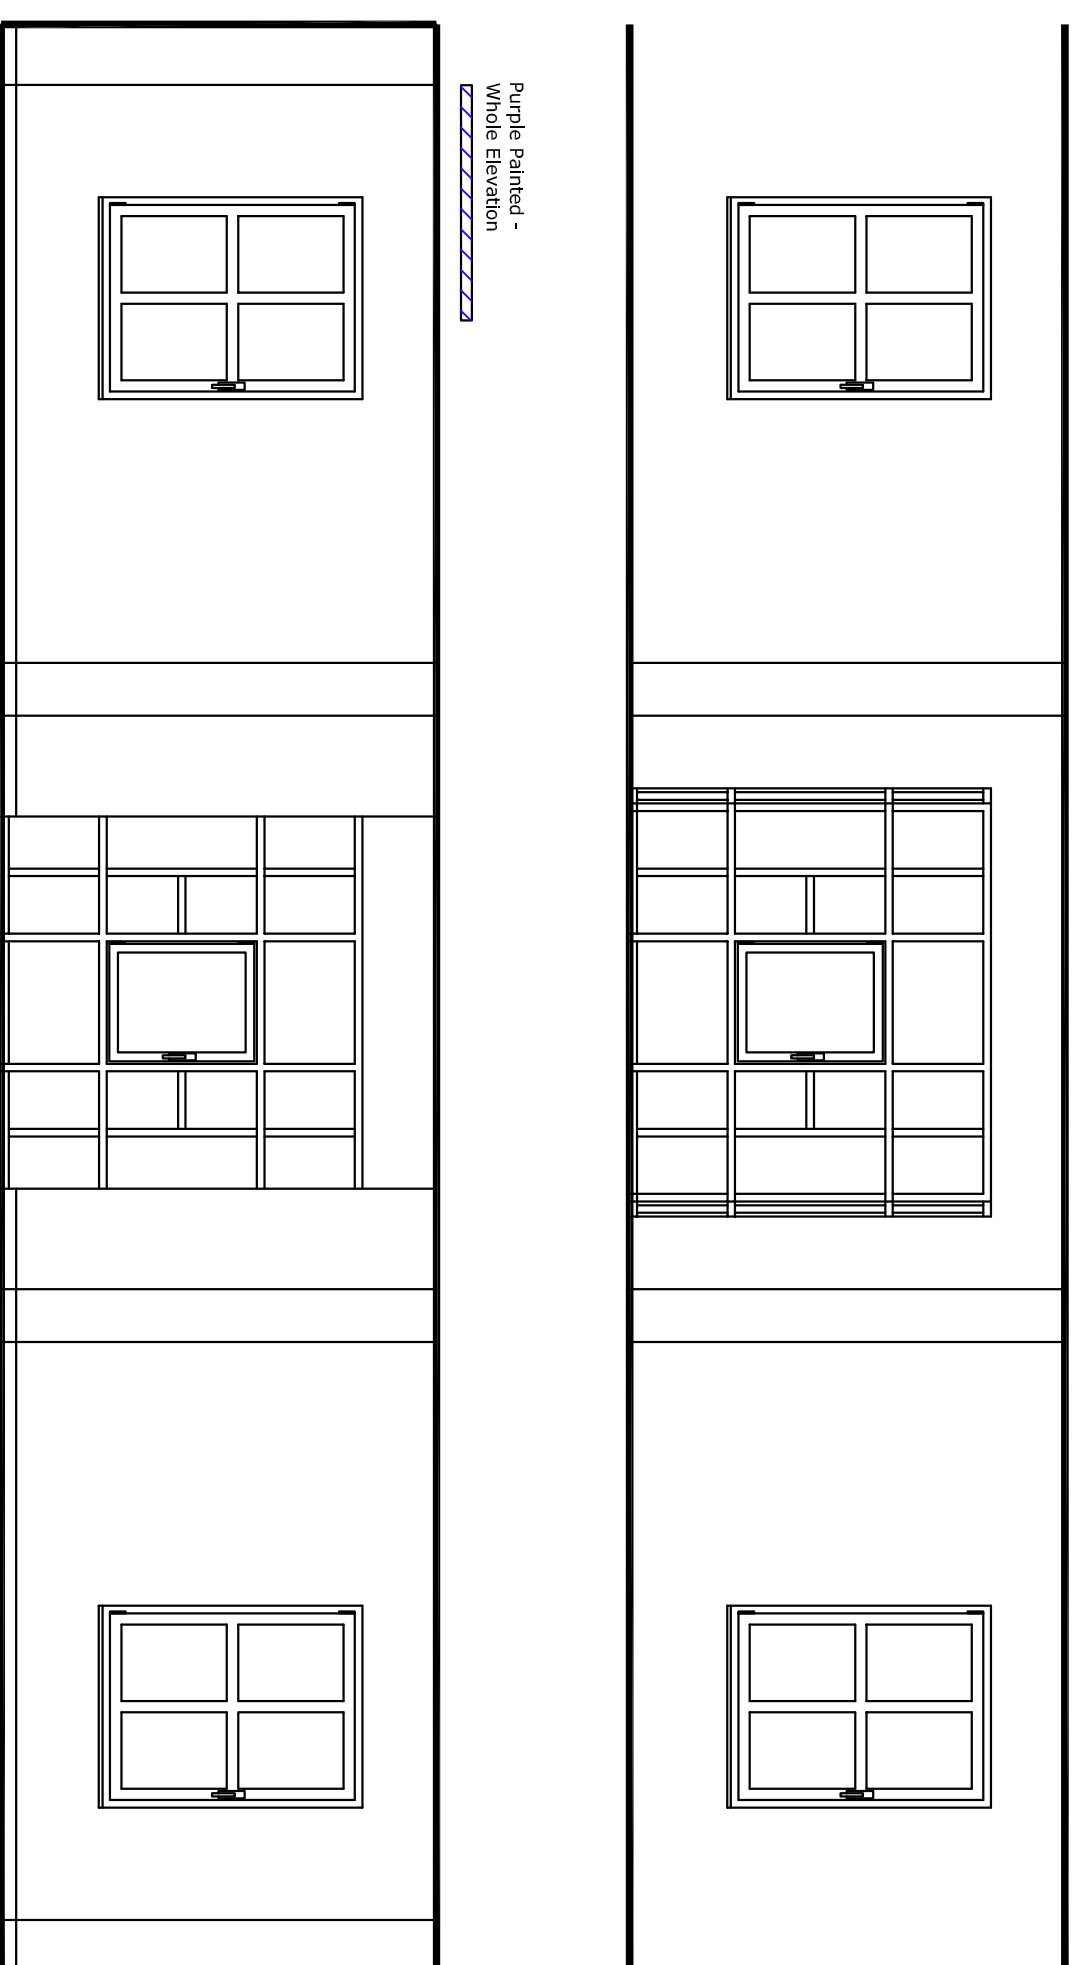


Double Glazed -  
White Elevation

## CDM RESIDUAL RISKS



REF	DESC	RES
01	FR&A 01.1...	
02	FR&A 02.1...	
03	FR&A 03.1...	
04	FR&A 04.1...	
05	FR&A 05.1...	

# PROPOSED

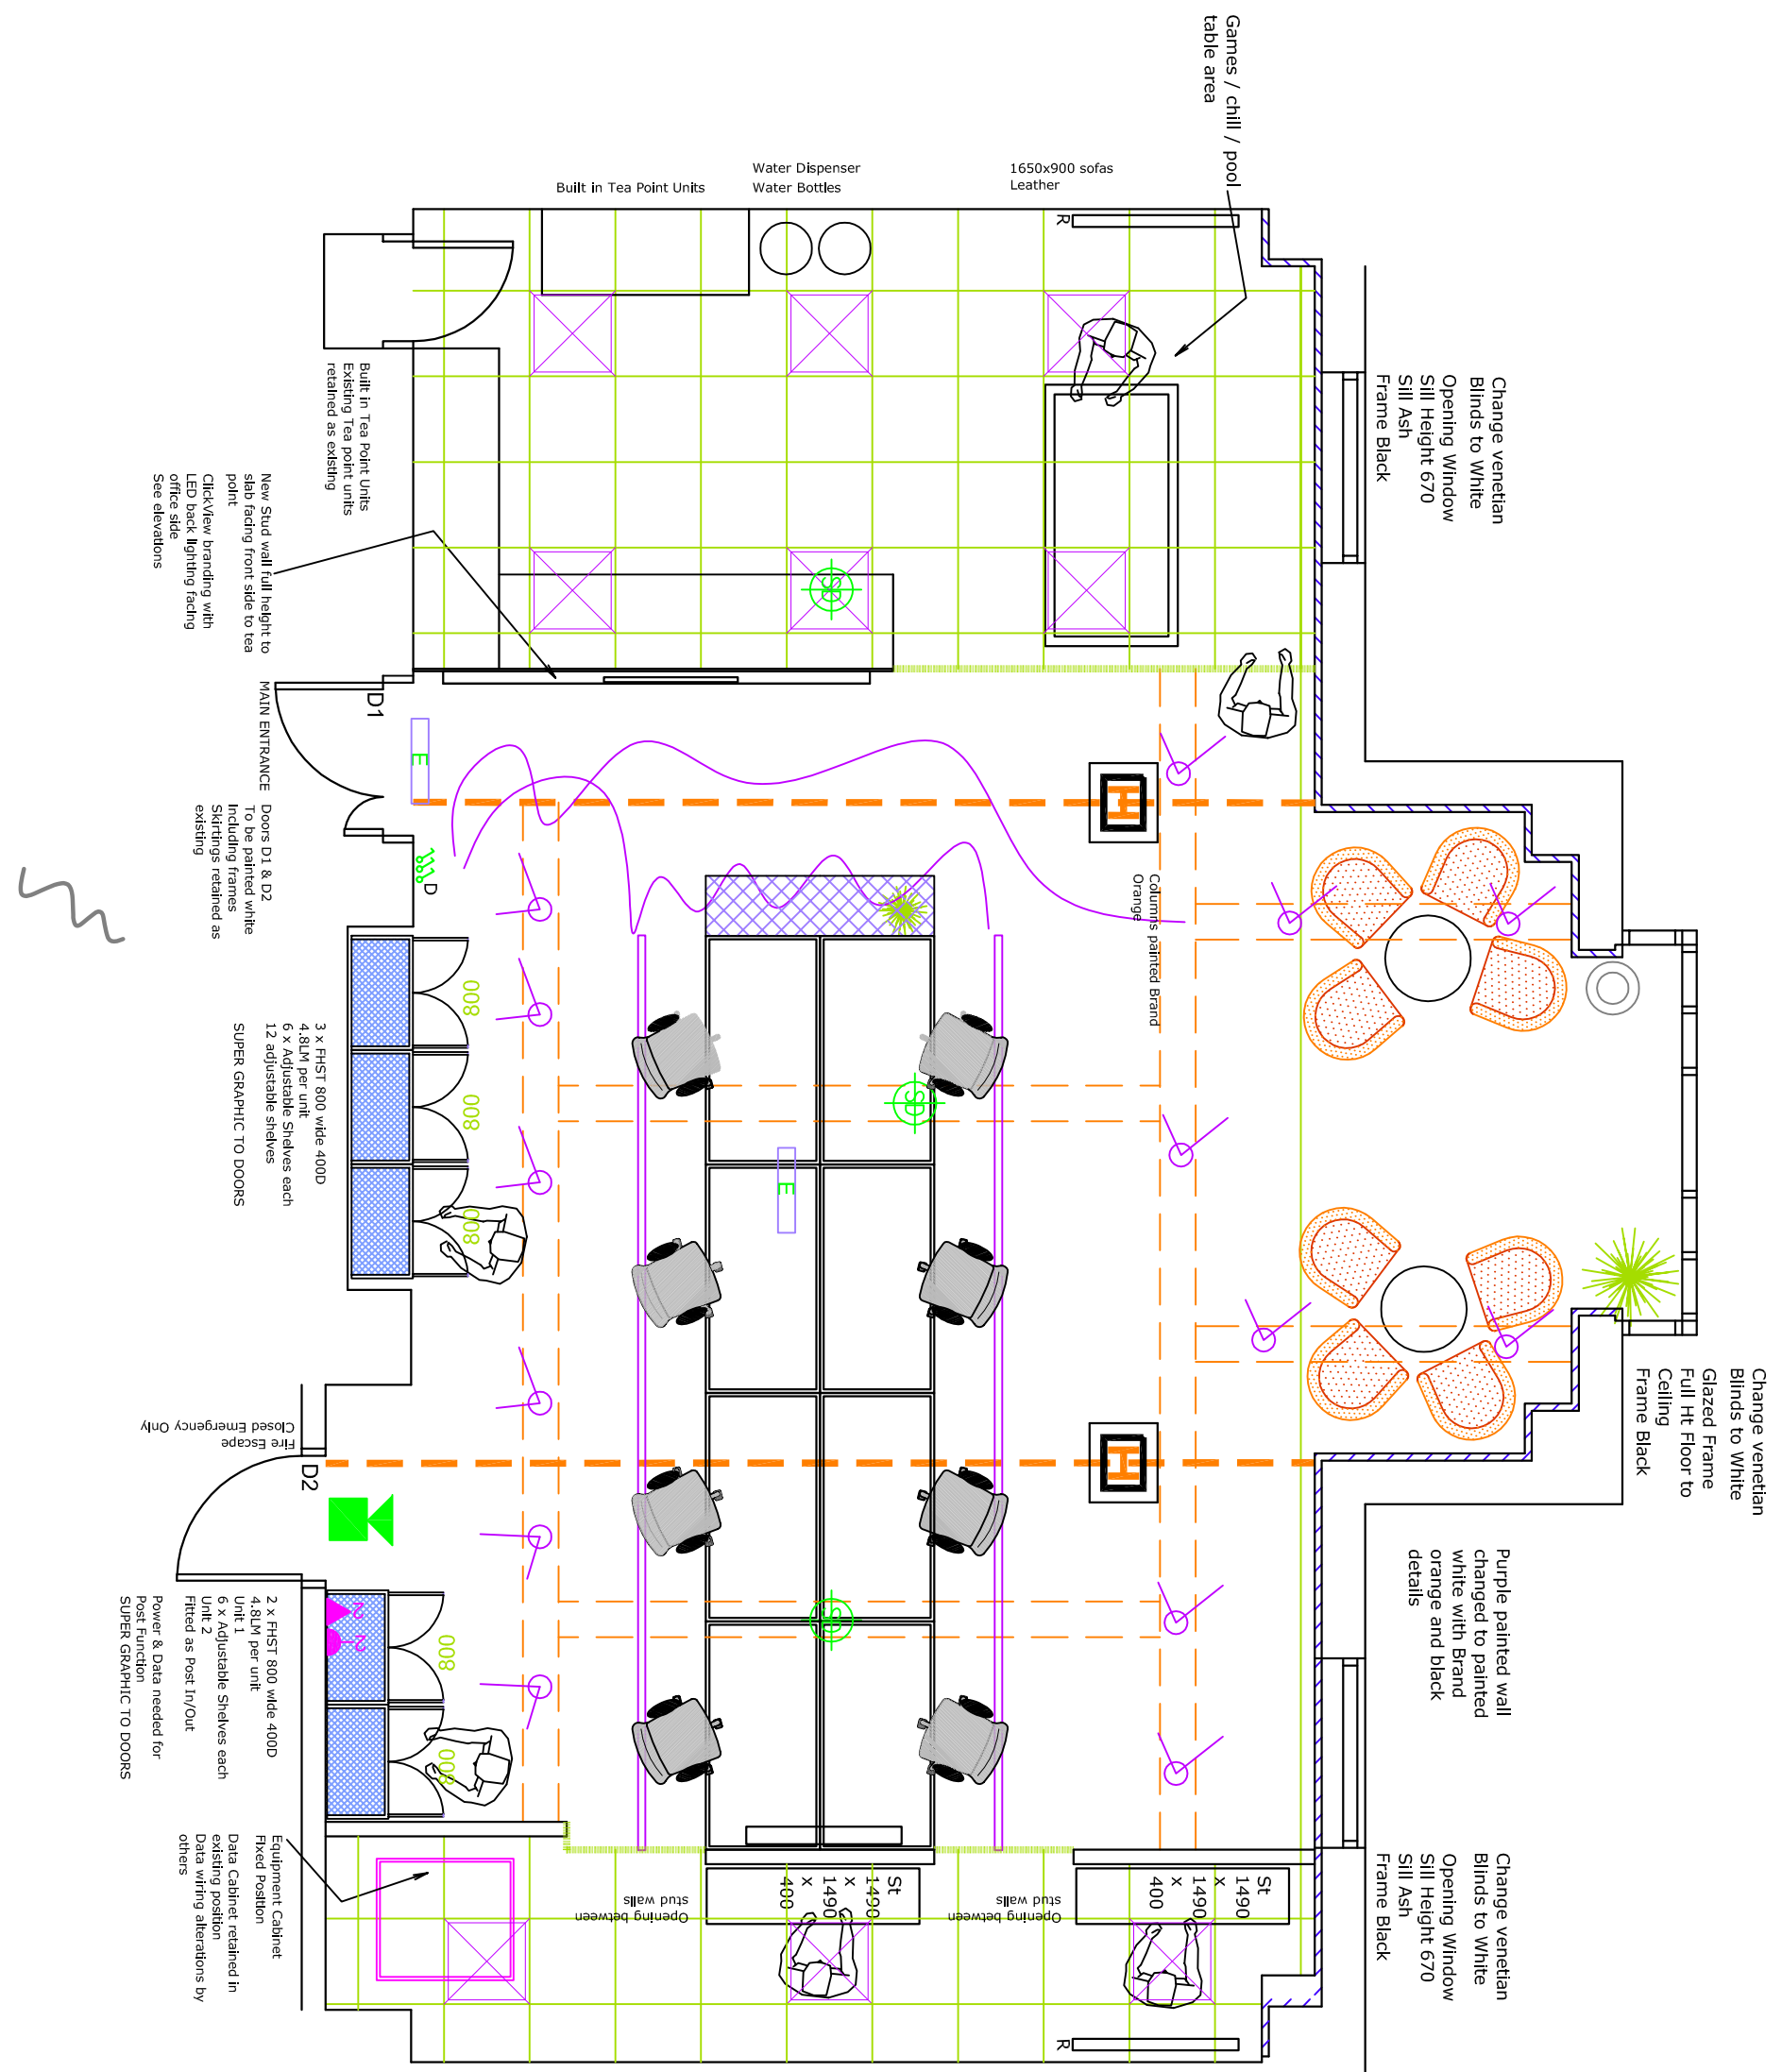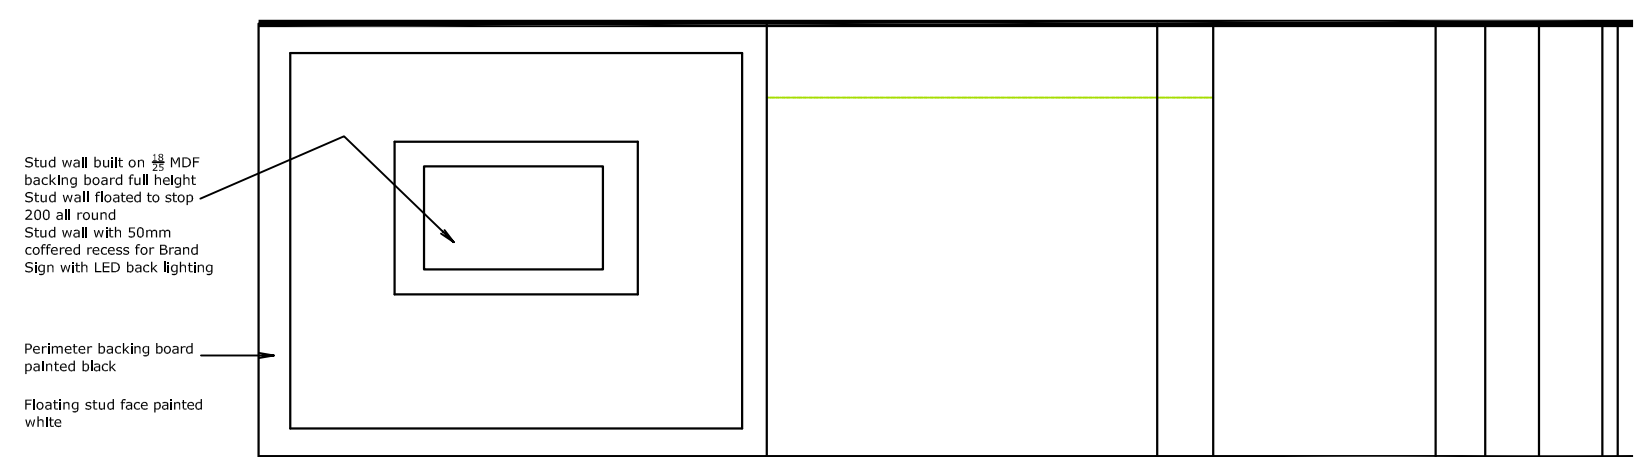

SP0002 01.1, 2, 3, 4,1000.

# PROPOSED

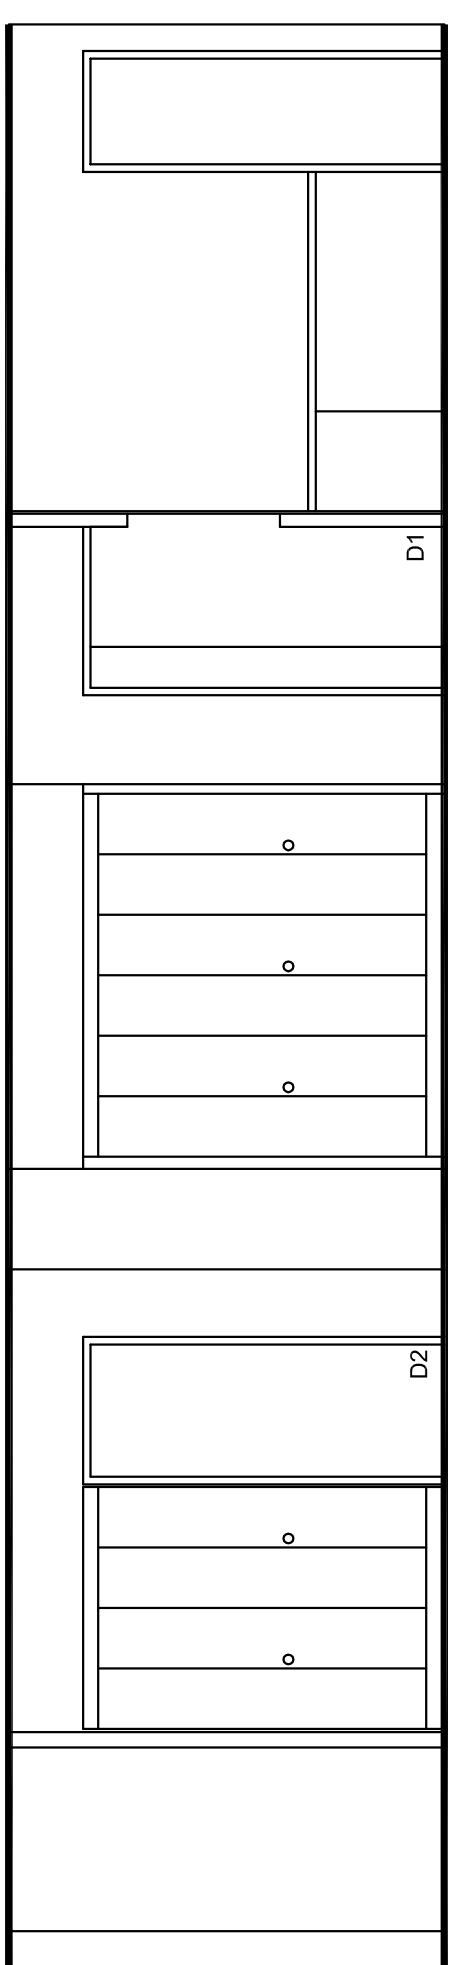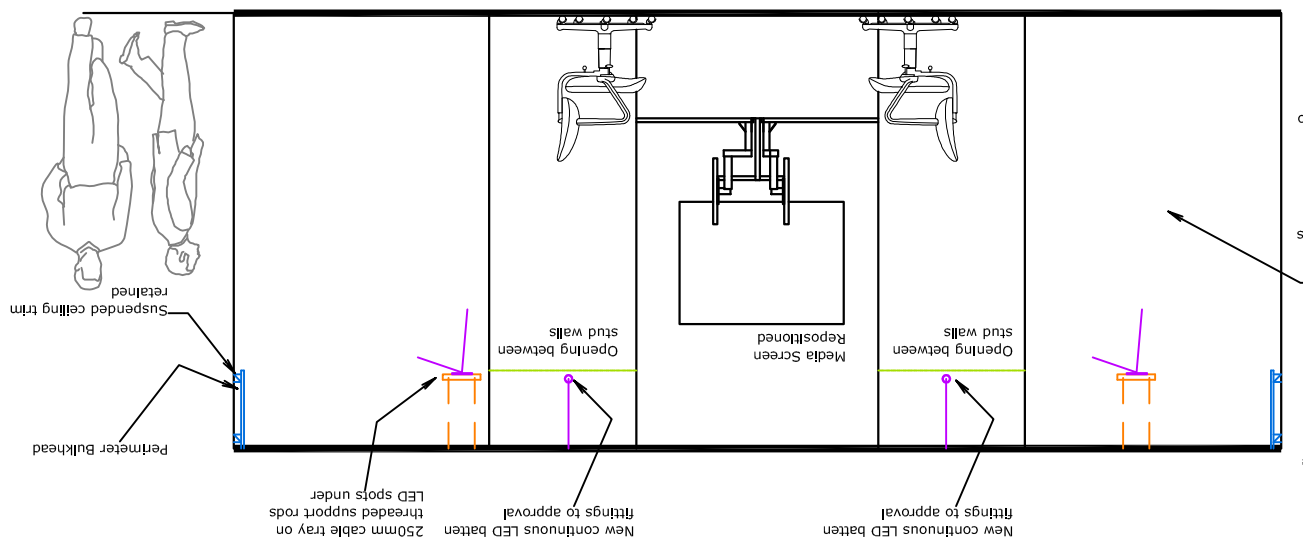

# PROPOSED

**61 Regent Street**  
**Cambridge**  
 2nd Floor  
 AS PROPOSED  
 CLICK VIEW

interior architecture fresh unique  
 inspired planned designed built  
 partnering success by design

chris levings fcsd

**dcj**  
 Commercial Retail Domestic Health Care  
 Scale: 1=50  
 Date: 07/7/2014  
 Design: DC2492/7/14 P01 Rev: B  
 Drawn: DC2492/7/14 P01 Rev: B